


Amps X 100 PPAL. MVT3 (Nom. kV=0.48, Plot Ref. kV=0.471)

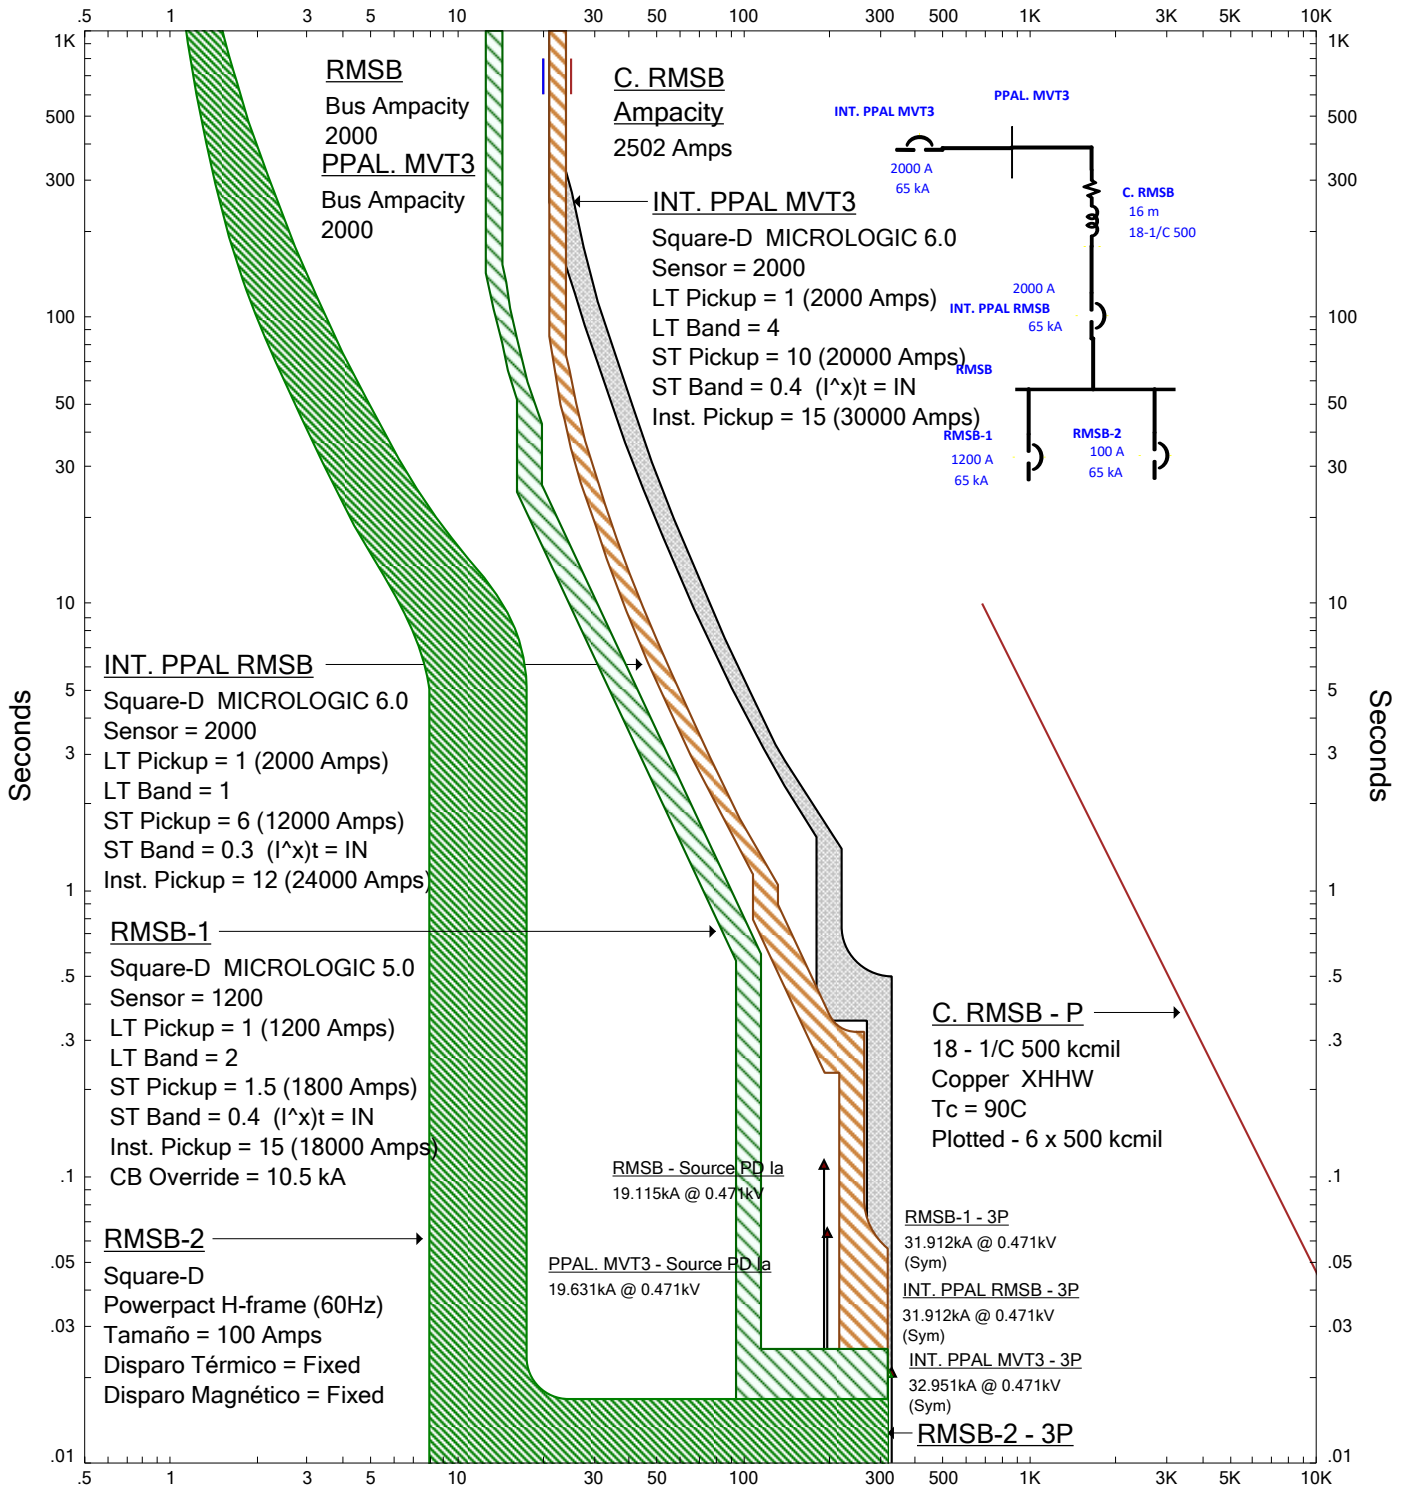

Amps X 100 PPAL. MVT3 (Nom. kV=0.48, Plot Ref. kV=0.471)

ETAP Star 19.5.0C

ACOM3-MVT3-RMSB

Project: ESTACION SANCHEZ
 Location: NUEVO LAREDO TAMAULIPAS
 Contract:
 Engineer: ADAN COLLOY
 Filename: F:\ESTSANCHEZACOM3\ESTSANCHEZACOM3AUXILIAR2.OTI

Date: 05-07-2020
 SN: CSAINGCON
 Rev: Base
 Fault: Phase